


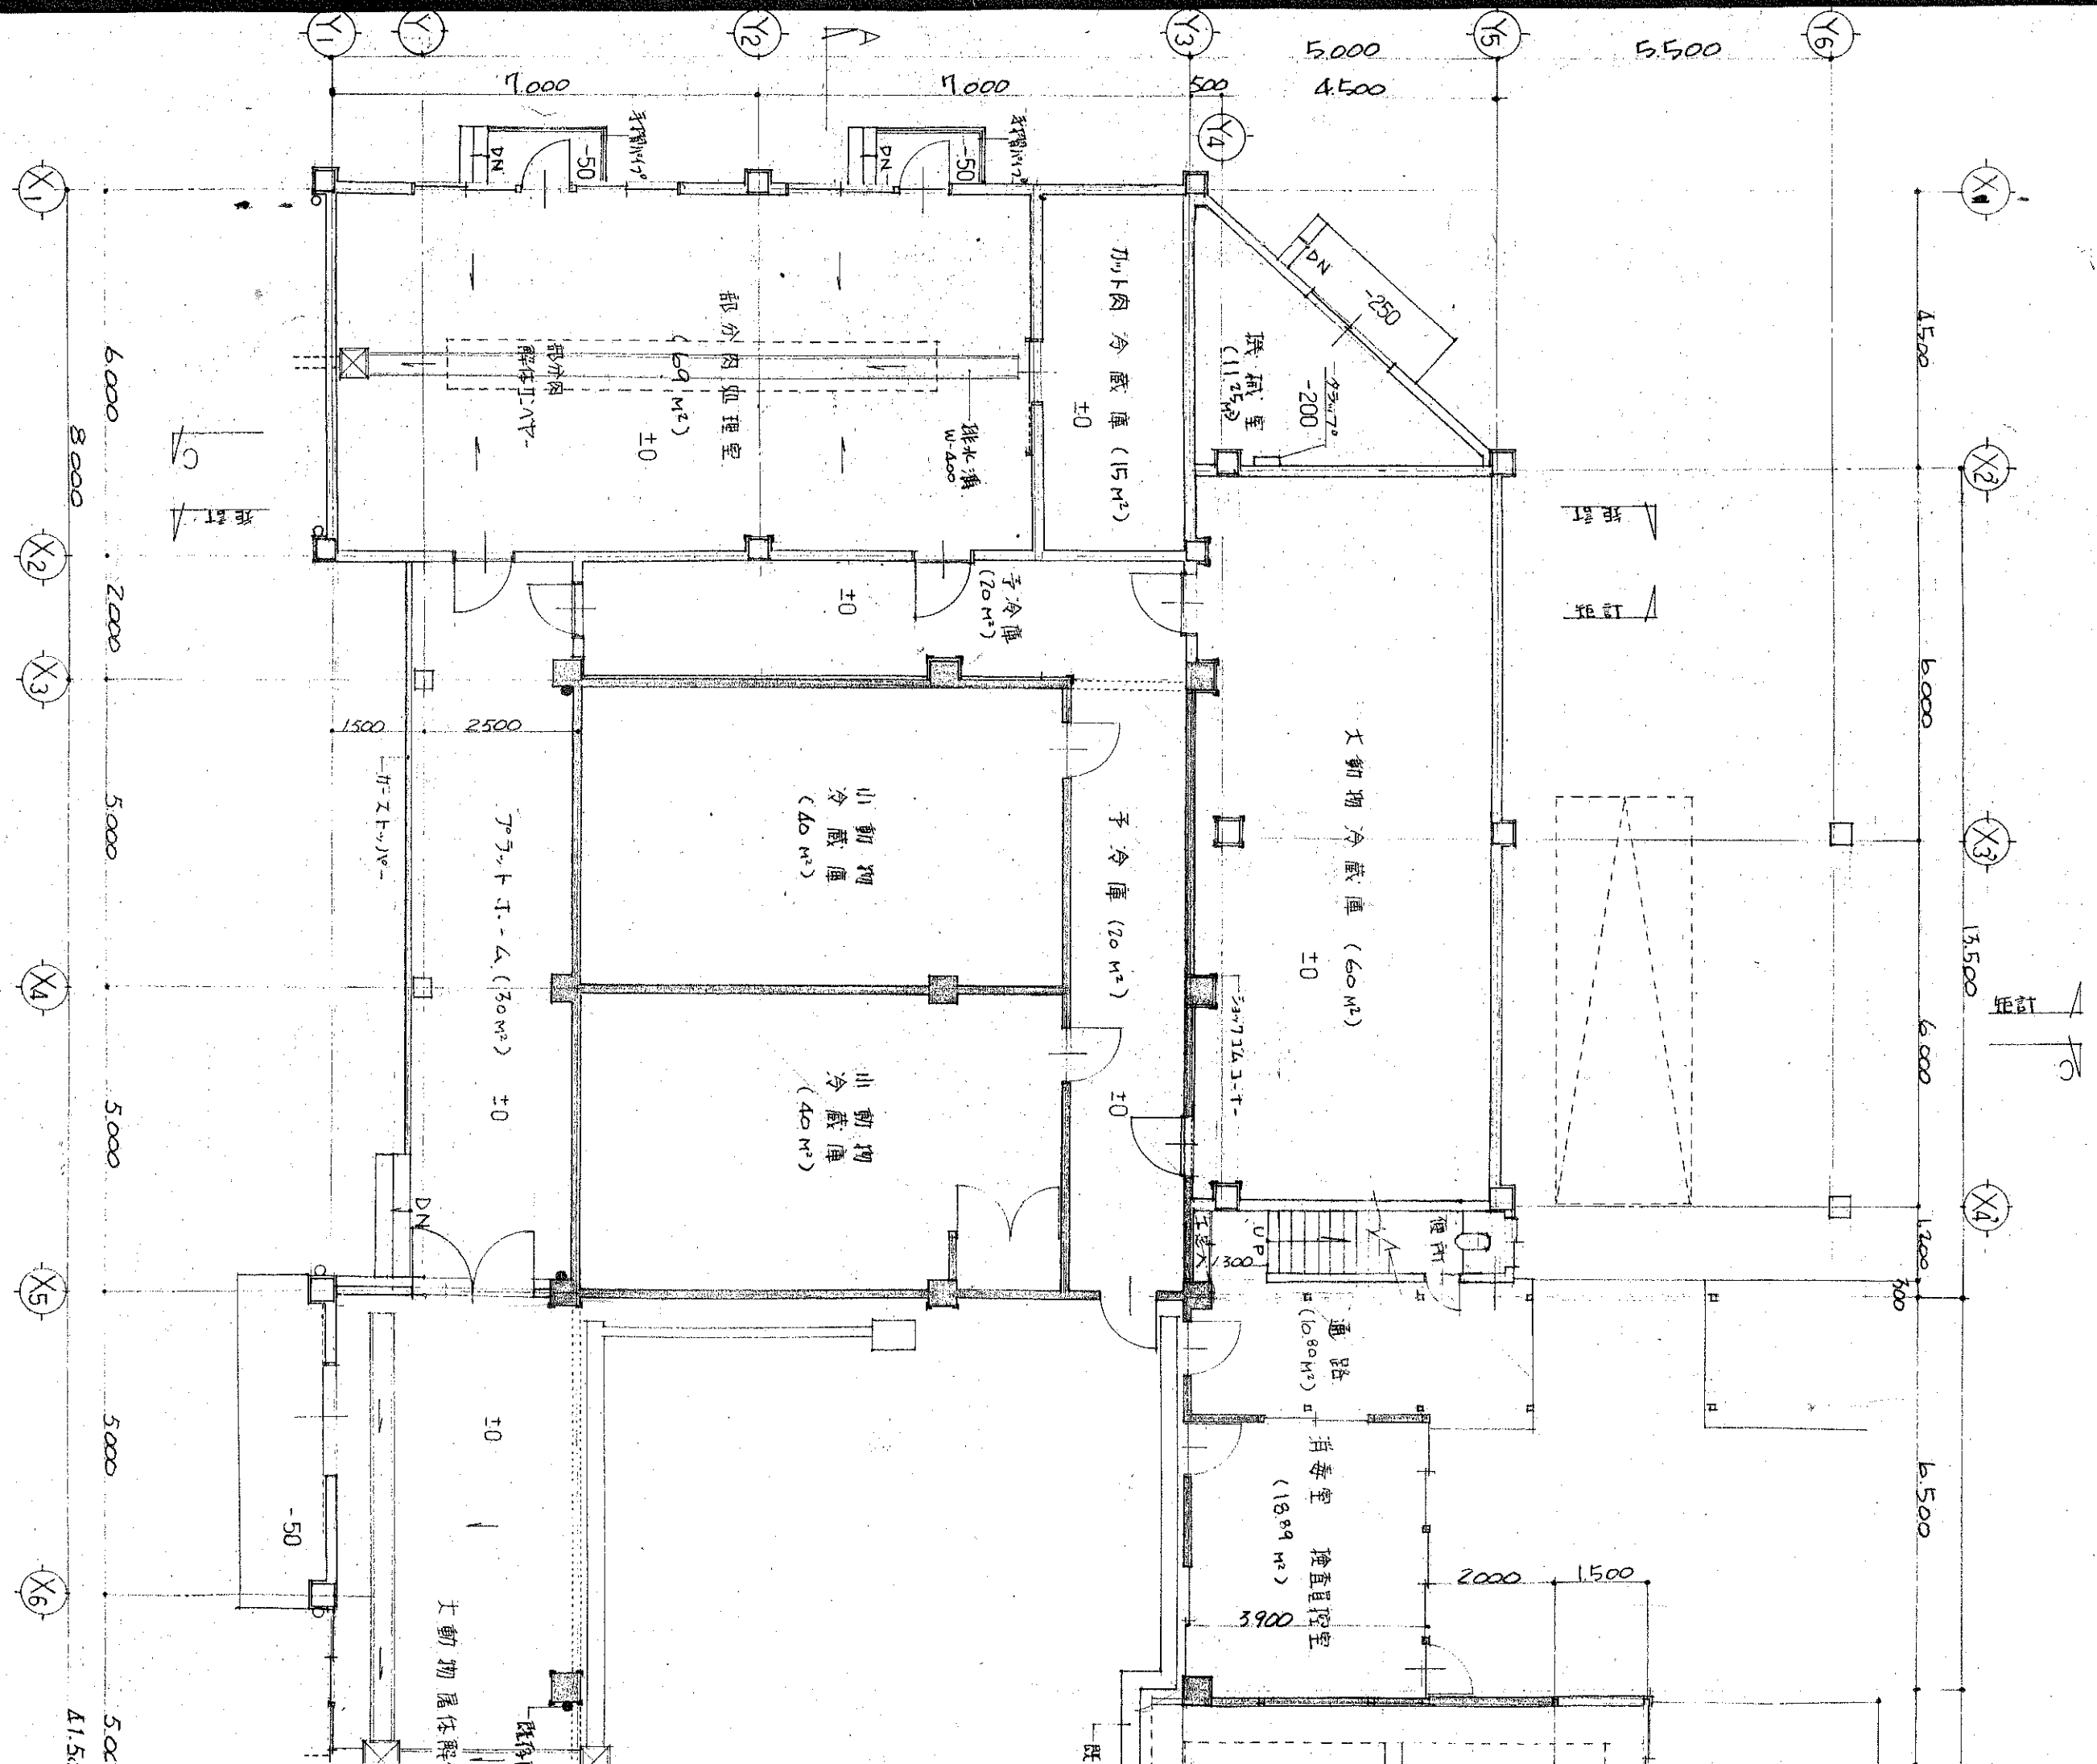

1 階平面図 S:1:100

